



1 ISOMETRIC VIEW
SCALE: NONE

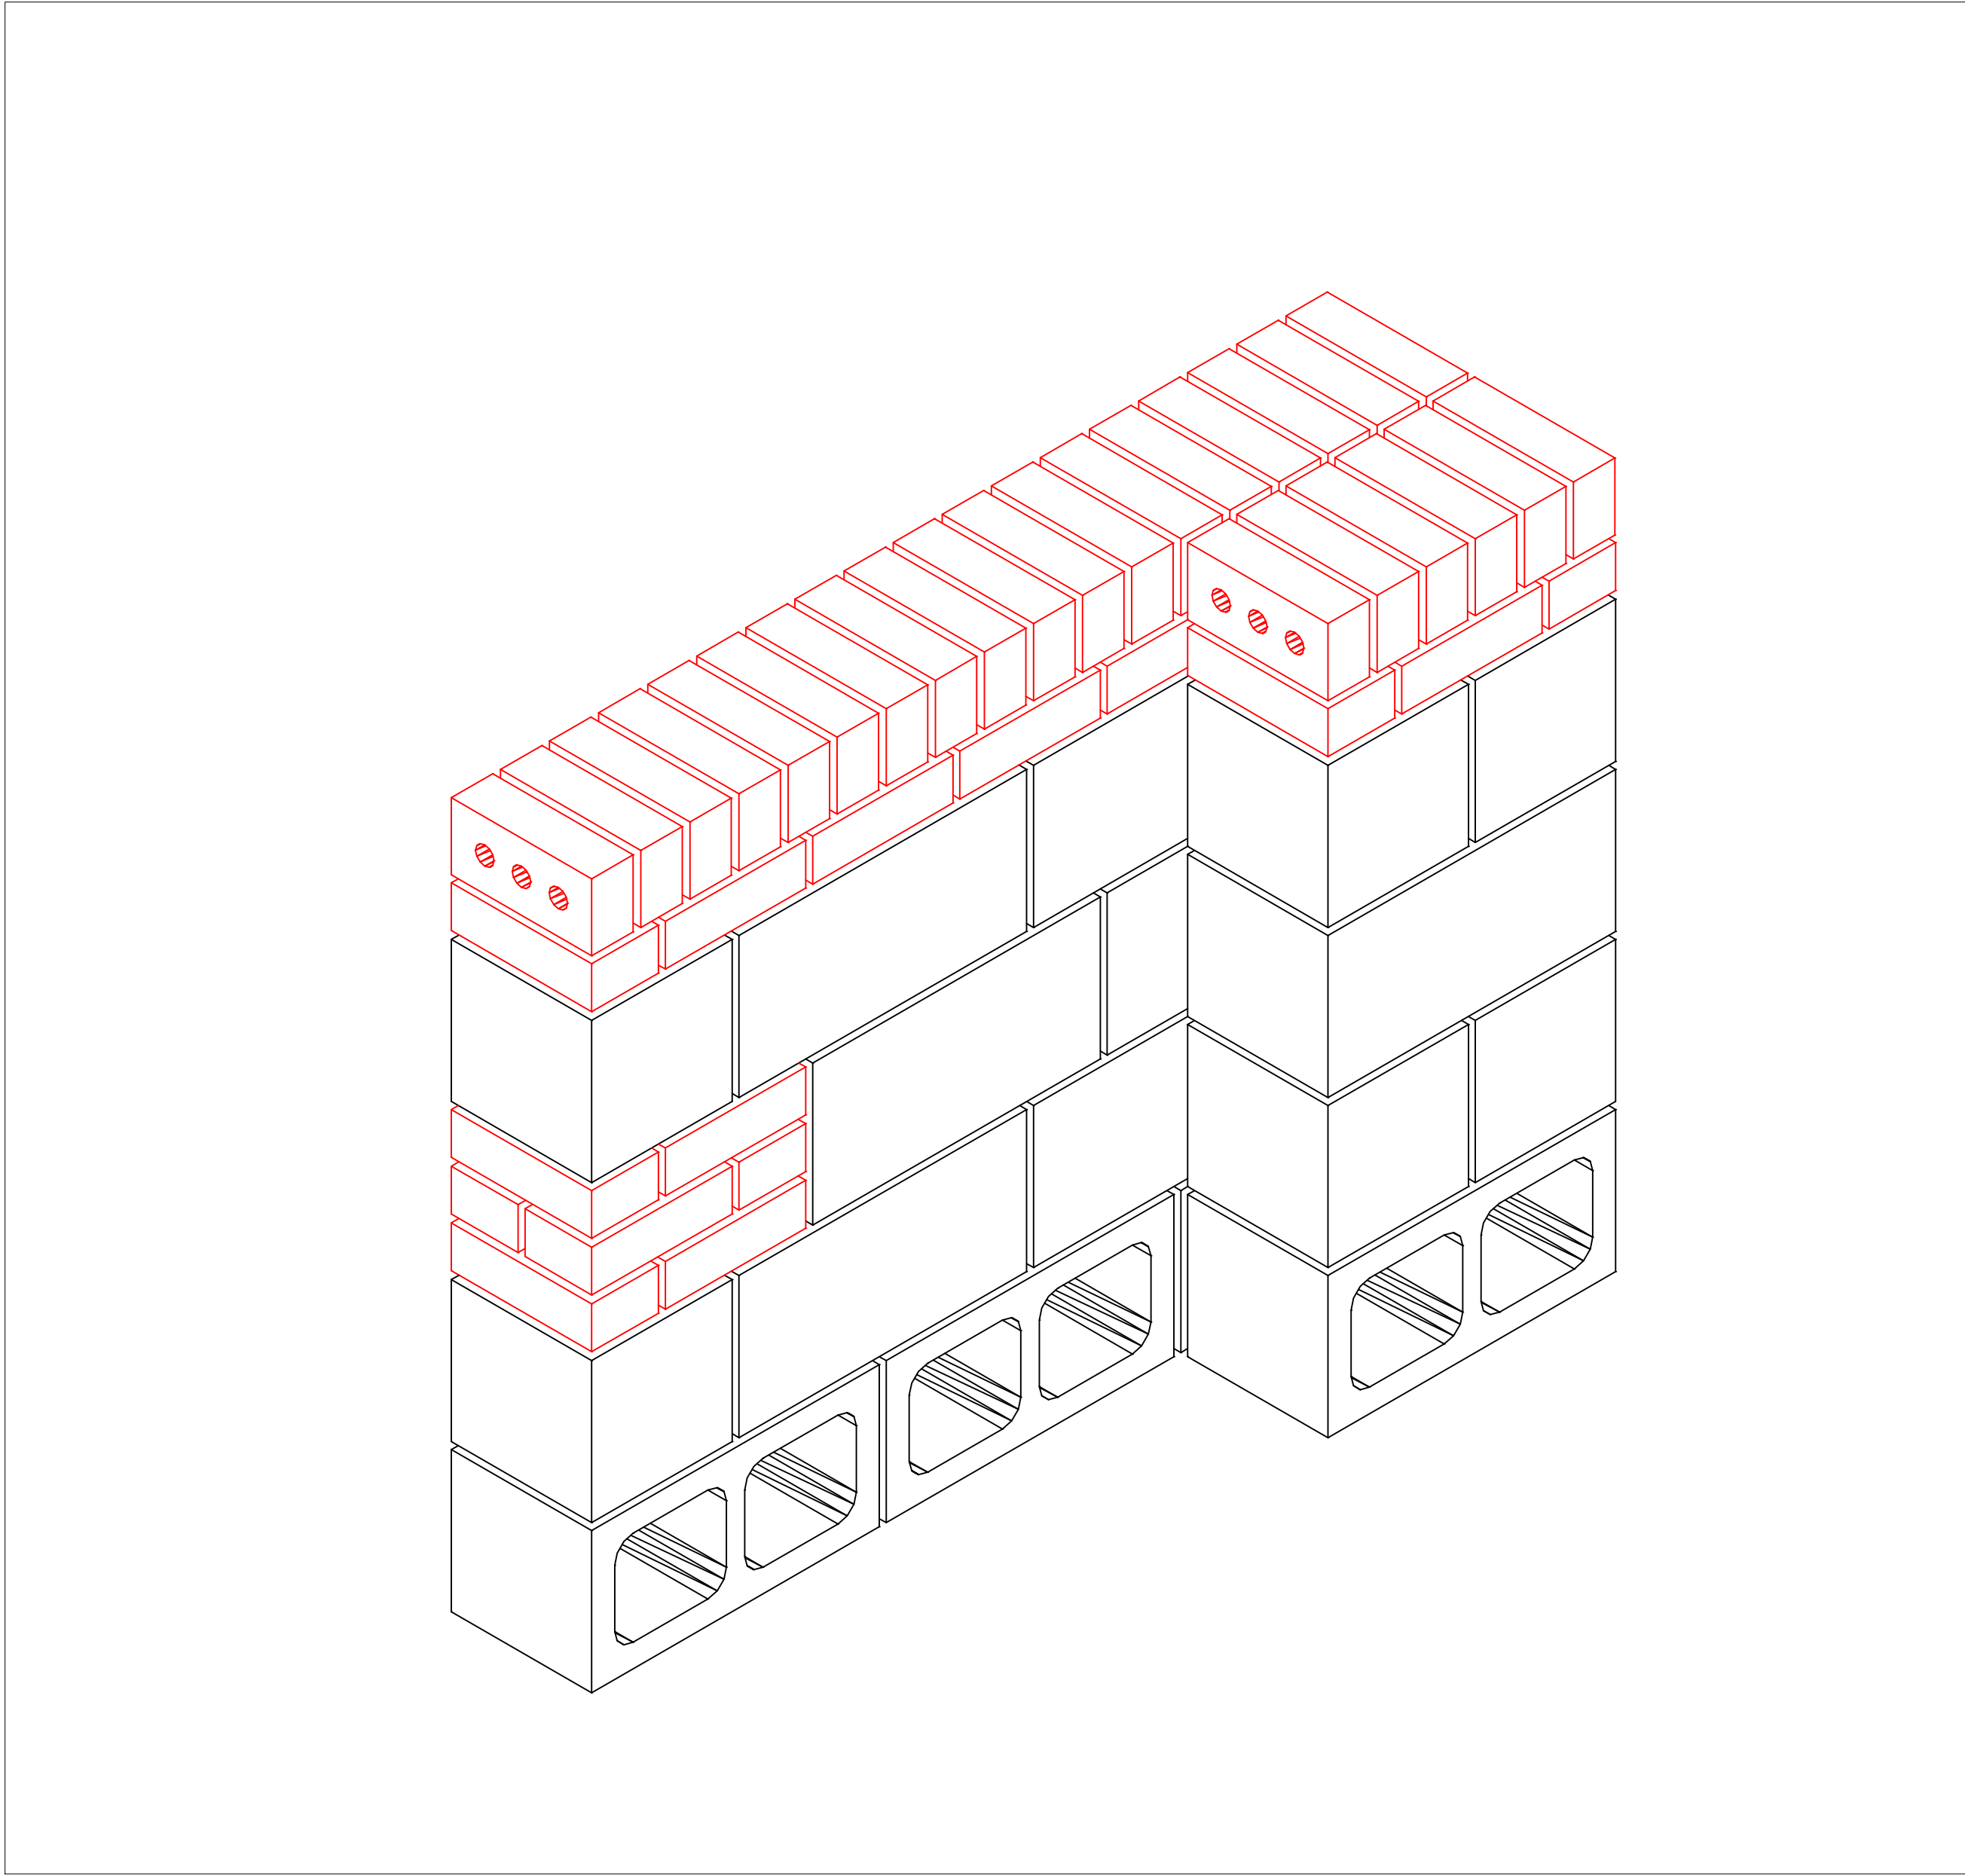


2 ISOMETRIC VIEW
SCALE: NONE


NC STATE FAIR		7/24/2019
Unit Name	Type/Color	Quantity
Modular Brick	Brick Red	64
Modular Half	Brick Red	12
	Brick Red Total	76
Modular Brick	Brick Tan	18
	Brick Tan Total	18
4816	CMU Gray	6
8816	CMU Gray	7
888	CMU Gray	4
	CMU Gray Total	17
	Grand Total	111

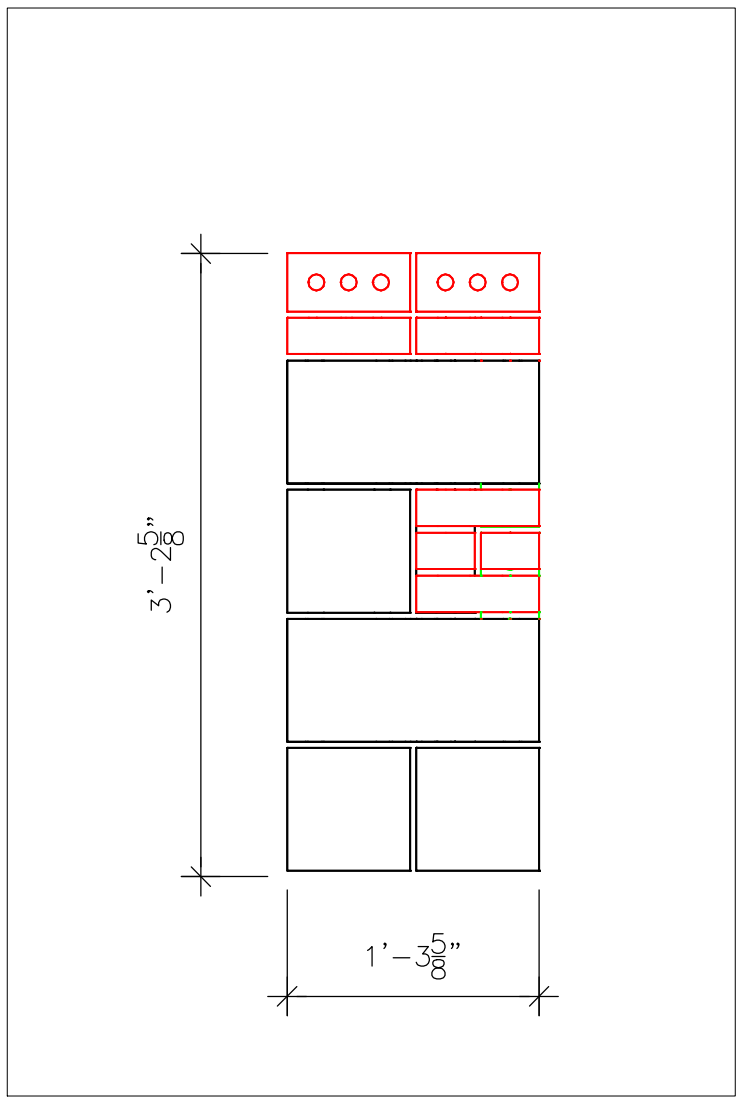

3 LEFT END
SCALE: 1" = 1'-0"

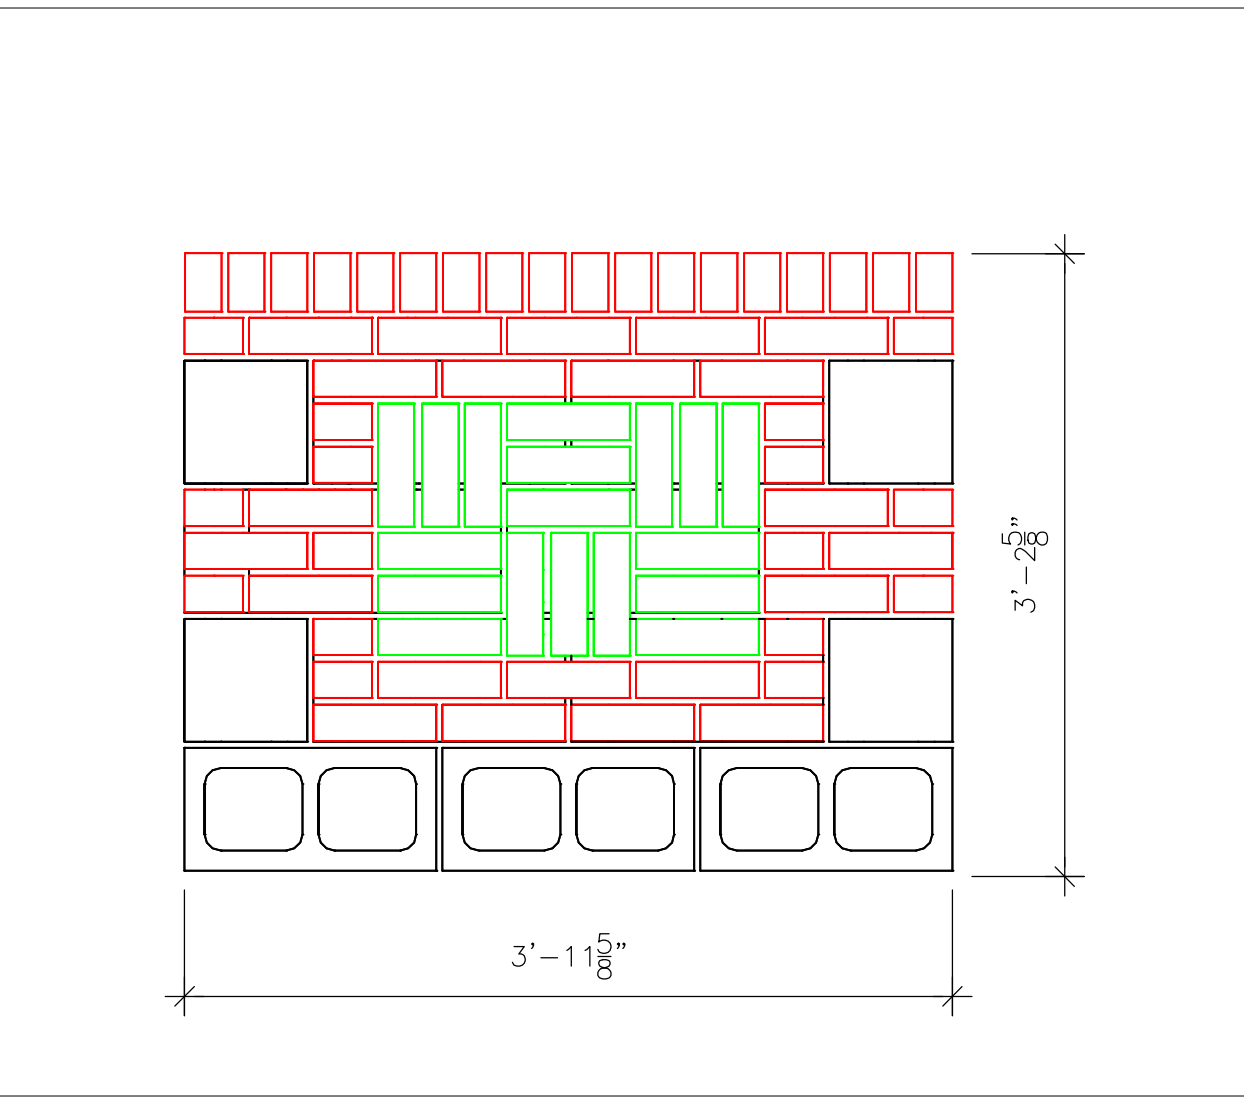


4 FRONT ELEVATION
SCALE: 1" = 1'-0"

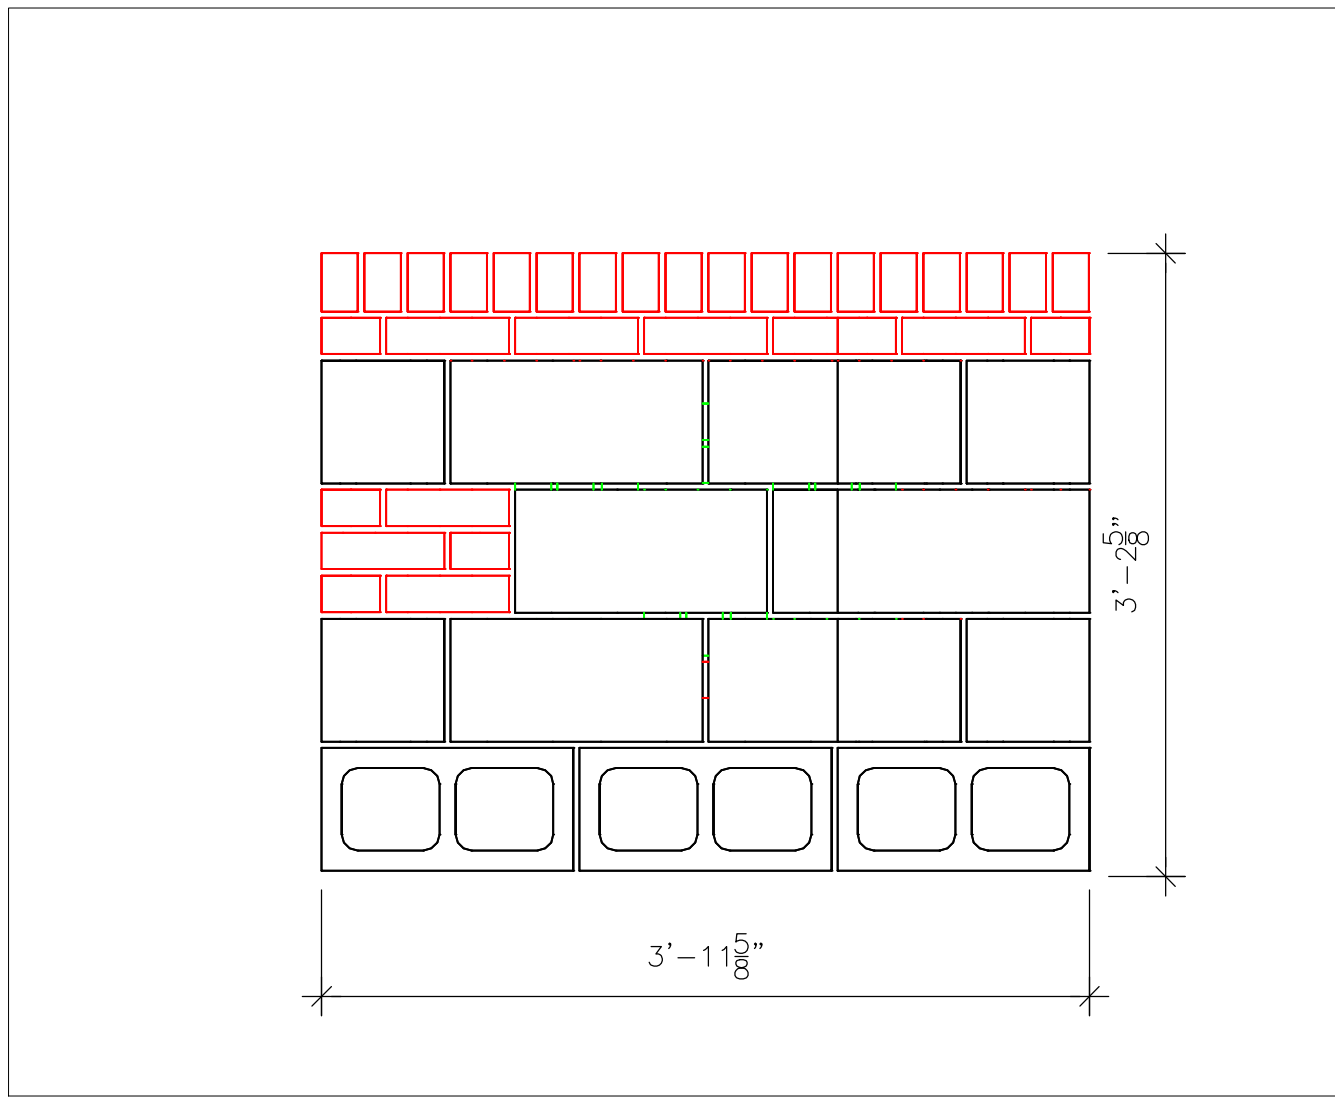


5 BACK ELEVATION
SCALE: 1" = 1'-0"

- INSTRUCTIONS
- BUILD WALL AS SHOWN
 - LEVEL PROJECT WITH FIRST COURSE.
 - FILL ALL HEAD, BED AND COLLAR JOINTS.
 - FINISH ALL JOINTS WITH CONCAVE JOINTER.
 - CLEAN BY DRY BRUSHING ONLY.


REVISIONS

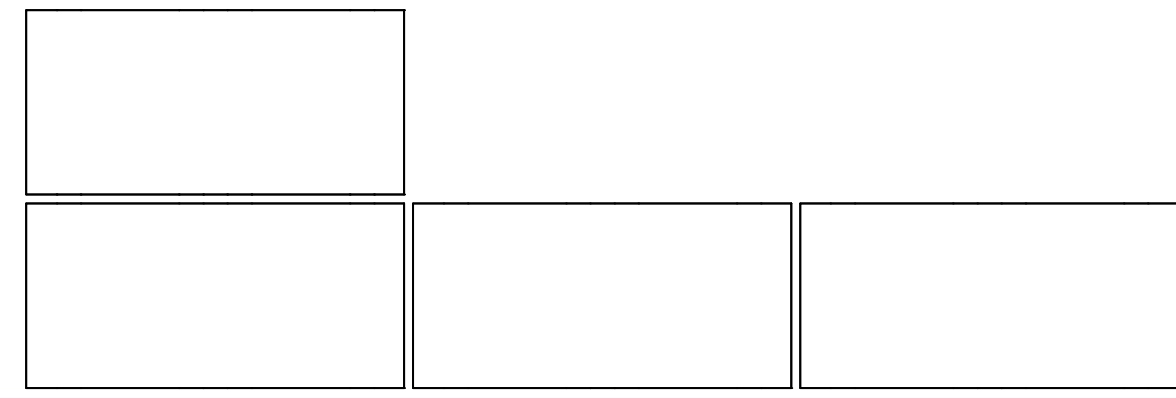


1 1ST COURSE BLOCK
SCALE: 1 1/2" = 1'-0"

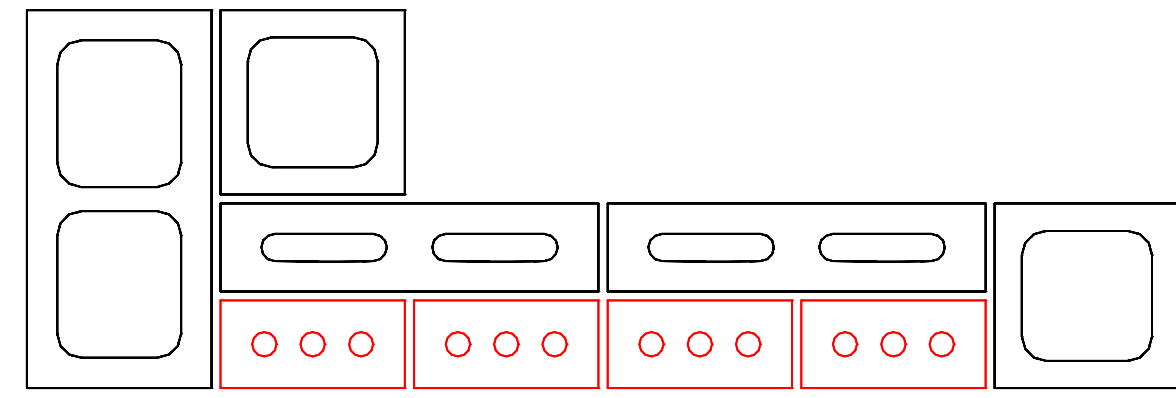


2 2ND COURSE BLOCK
SCALE: 1 1/2" = 1'-0"

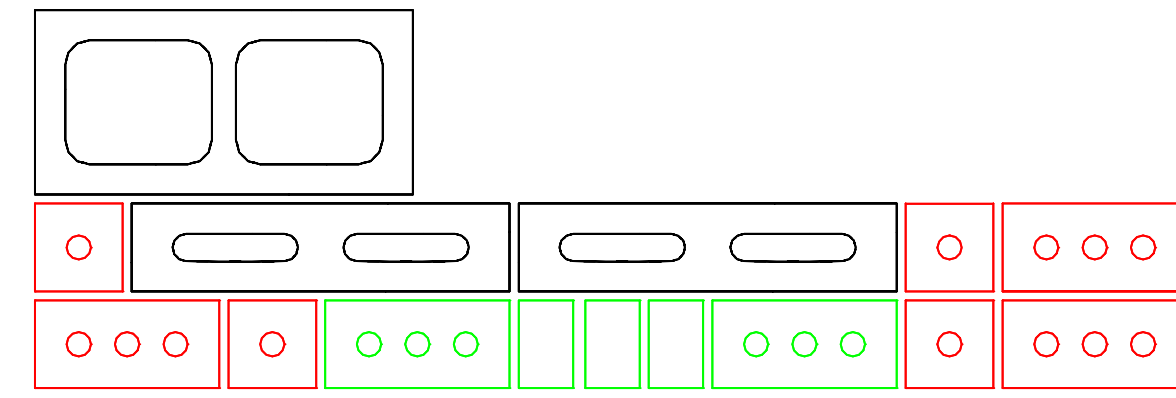


3 3RD COURSE BLOCK
SCALE: 1 1/2" = 1'-0"

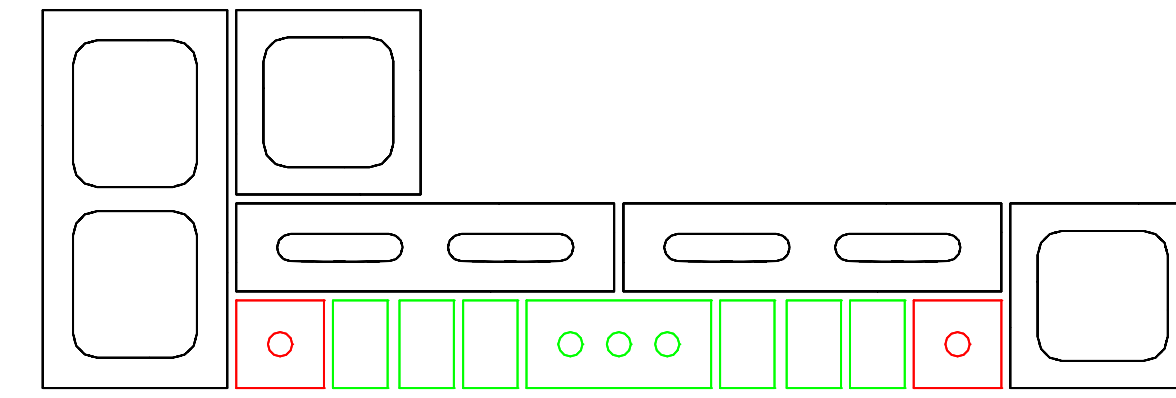

4 4TH COURSE BLOCK
SCALE: 1 1/2" = 1'-0"

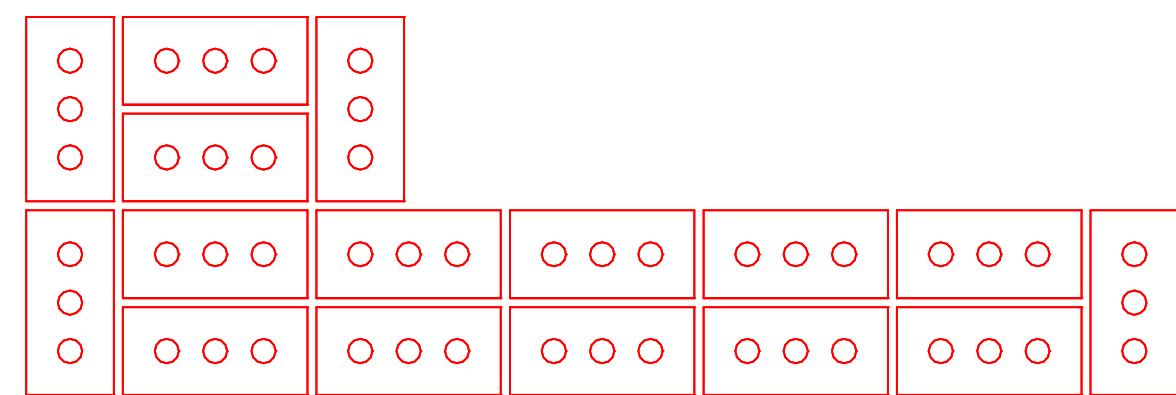

5 10TH COURSE BRICK
SCALE: 1 1/2" = 1'-0"

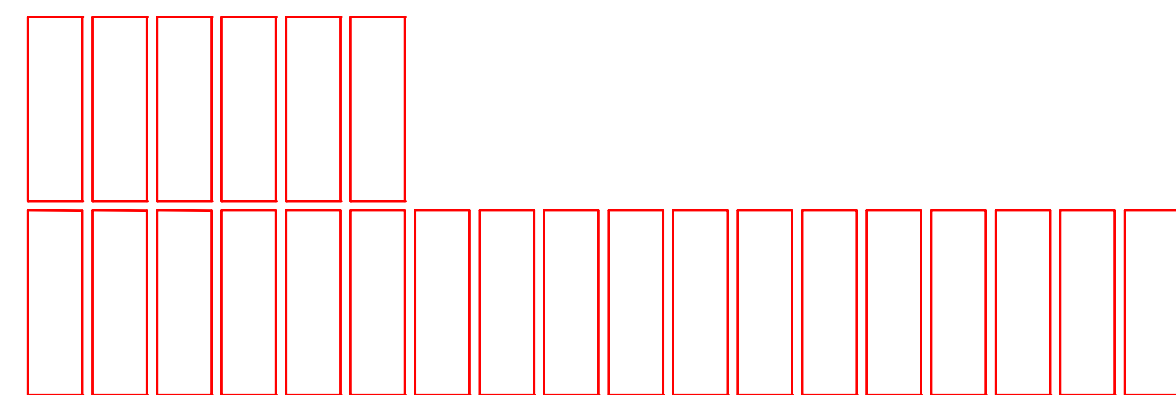

6 ROWLOCK COURSE
SCALE: 1 1/2" = 1'-0"

INSTRUCTIONS


1. BUILD WALL AS SHOWN
2. LEVEL PROJECT WITH FIRST COURSE.
3. FILL ALL HEAD, BED AND COLLAR JOINTS.
4. FINISH ALL JOINTS WITH CONCAVE JOINTER.
5. CLEAN BY DRY BRUSHING ONLY.

REVISIONS


Job #:
Date: **7/24/19**
Scale: **AS NOTED**

© 2009 CAD BLOX, LLC


SKILLS USA		2/12/2019
Unit Name	Type/Color	Quantity
Modular Brick	Brick	102
	Brick Total	102
8816	CMU Gray	6
888	CMU Gray	2
	CMU Gray Total	8
	Grand Total	110

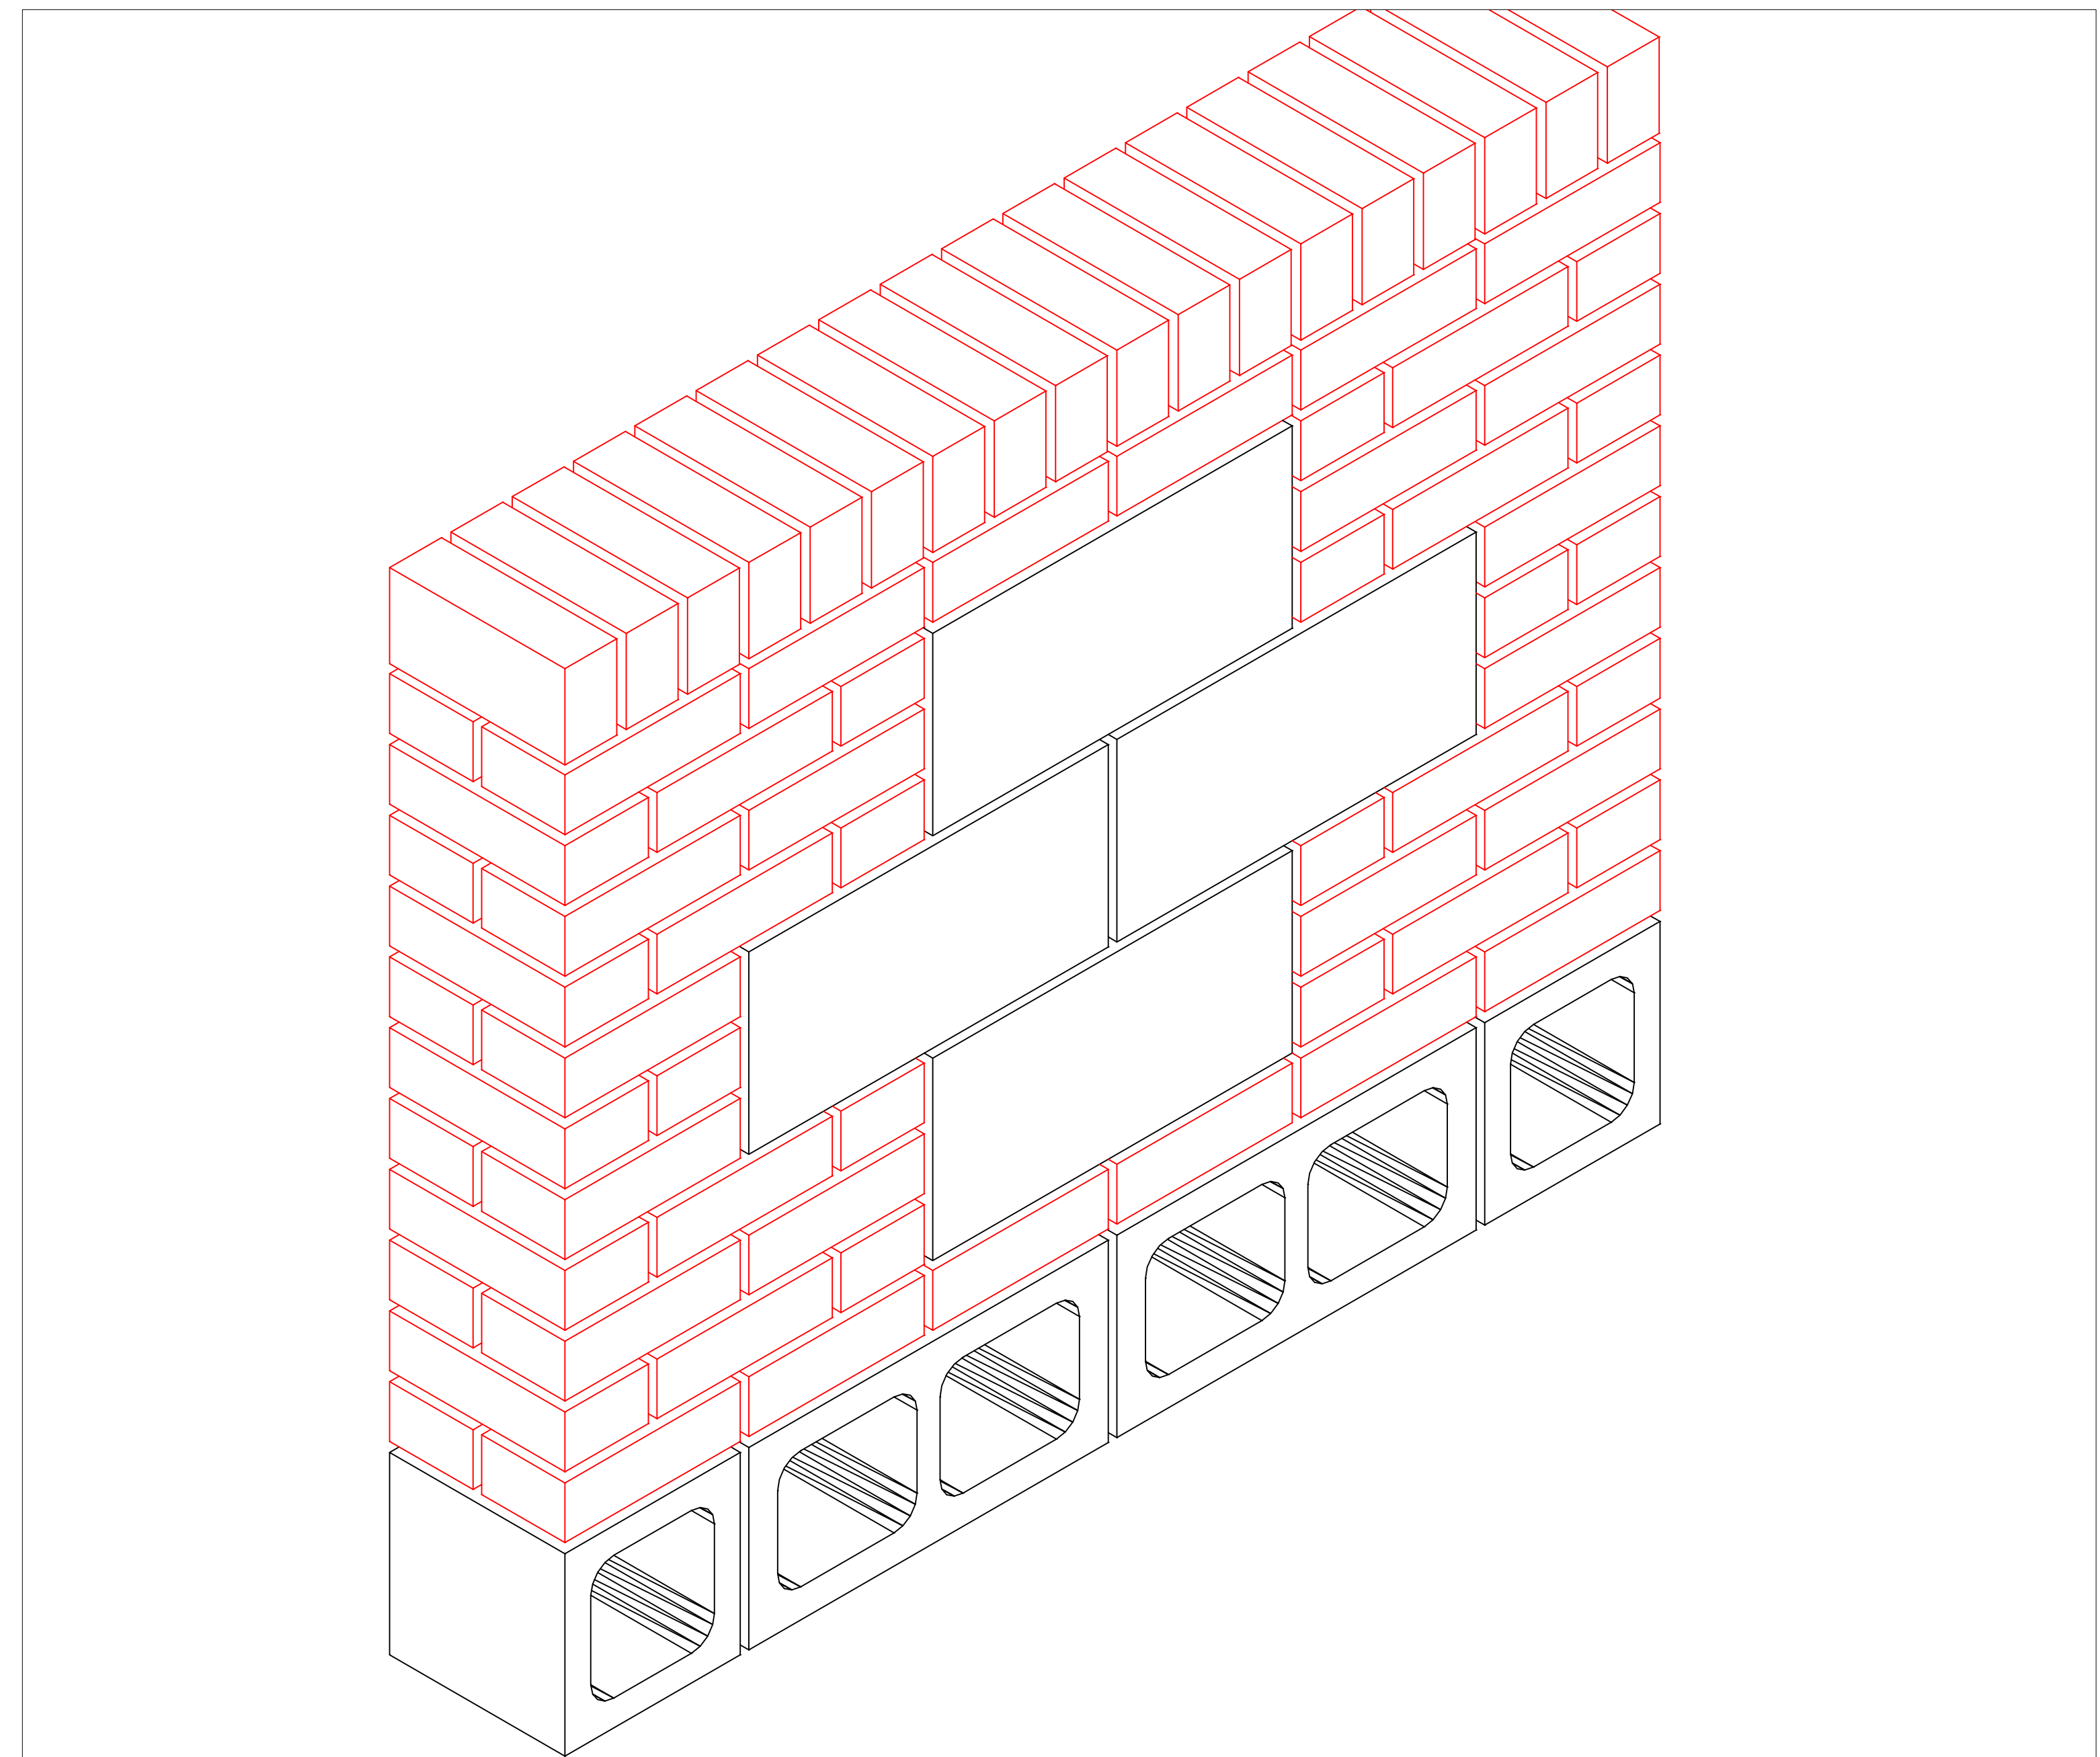


1 ISOMETRIC VIEW
SCALE: NONE

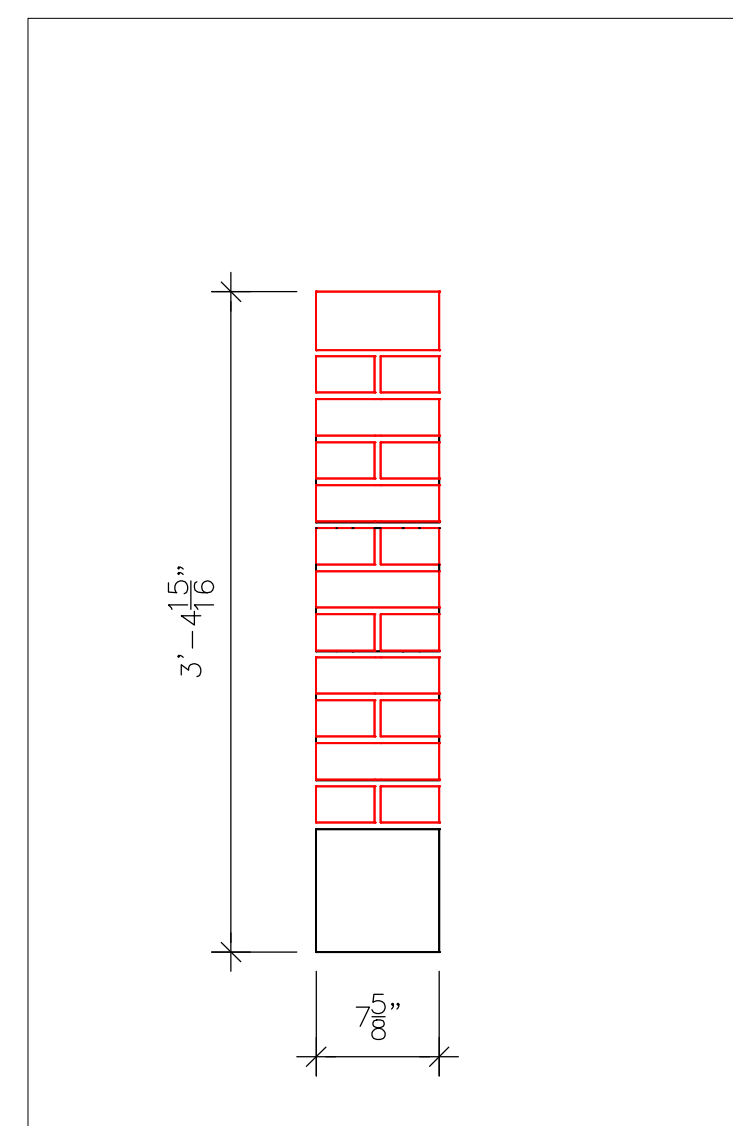

2 LEFT END
SCALE: 1" = 1'

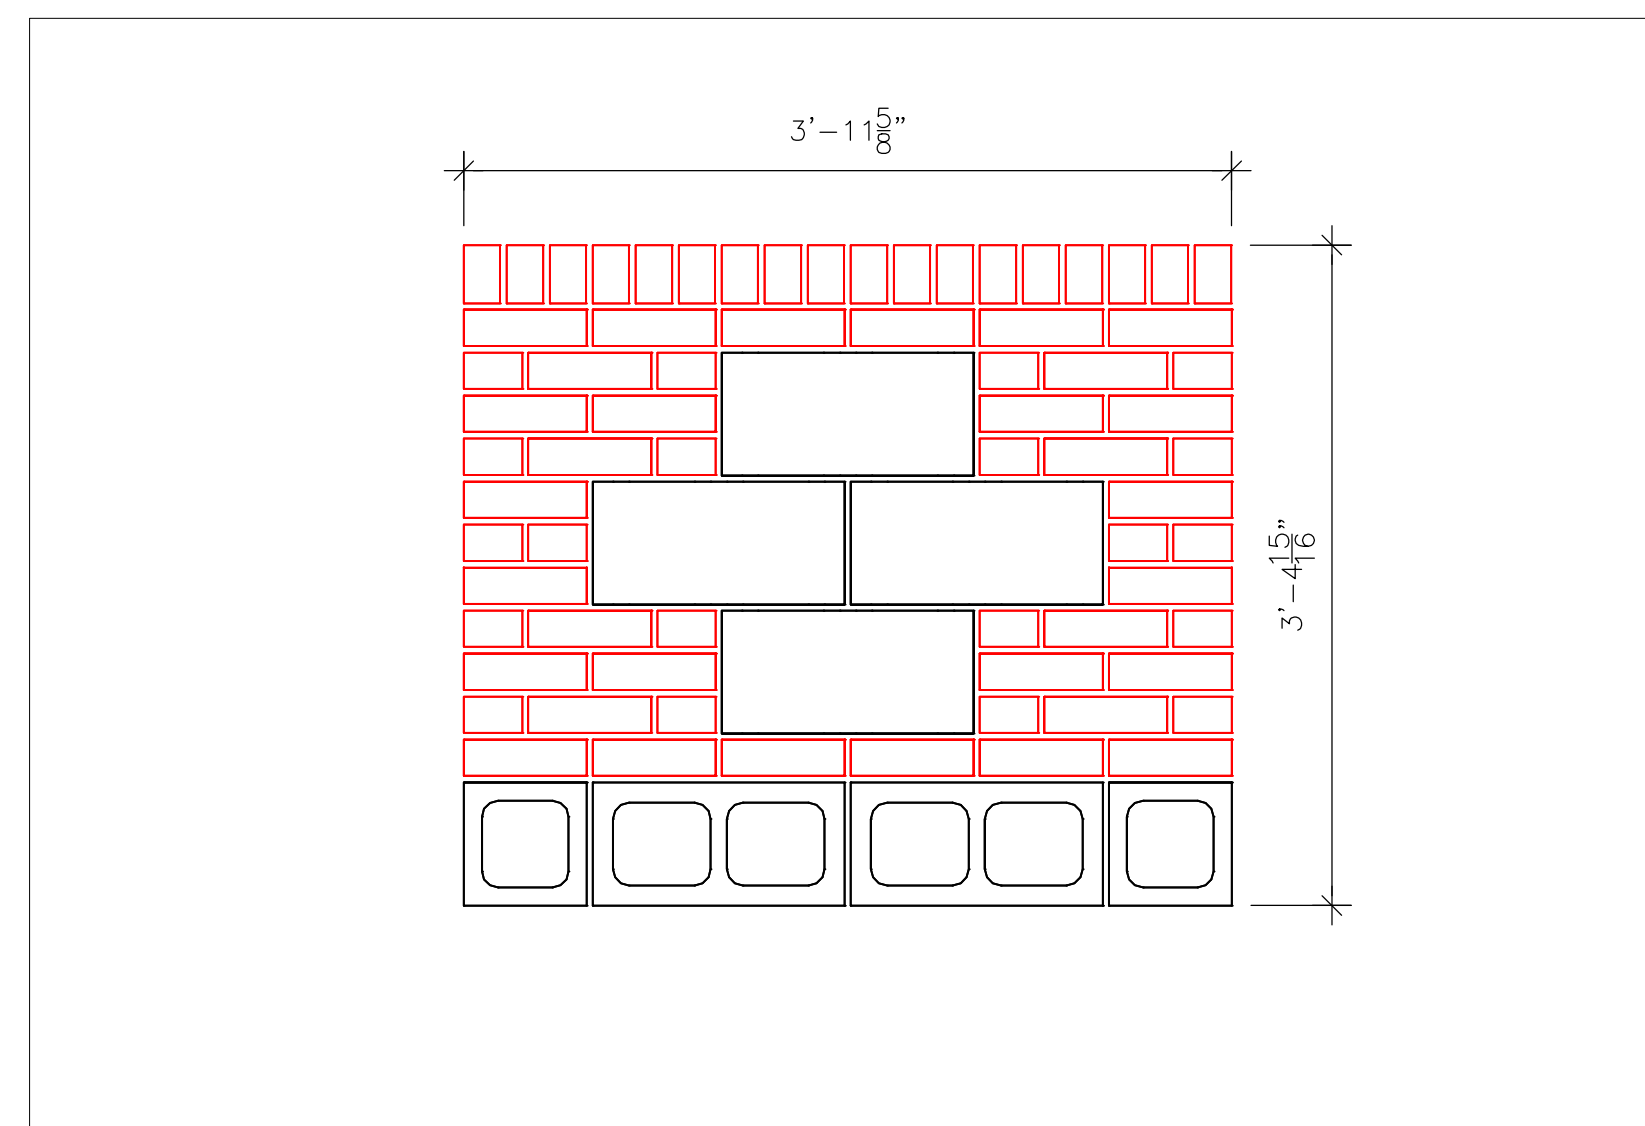

3 FRONT ELEVATION
SCALE: 1" = 1'

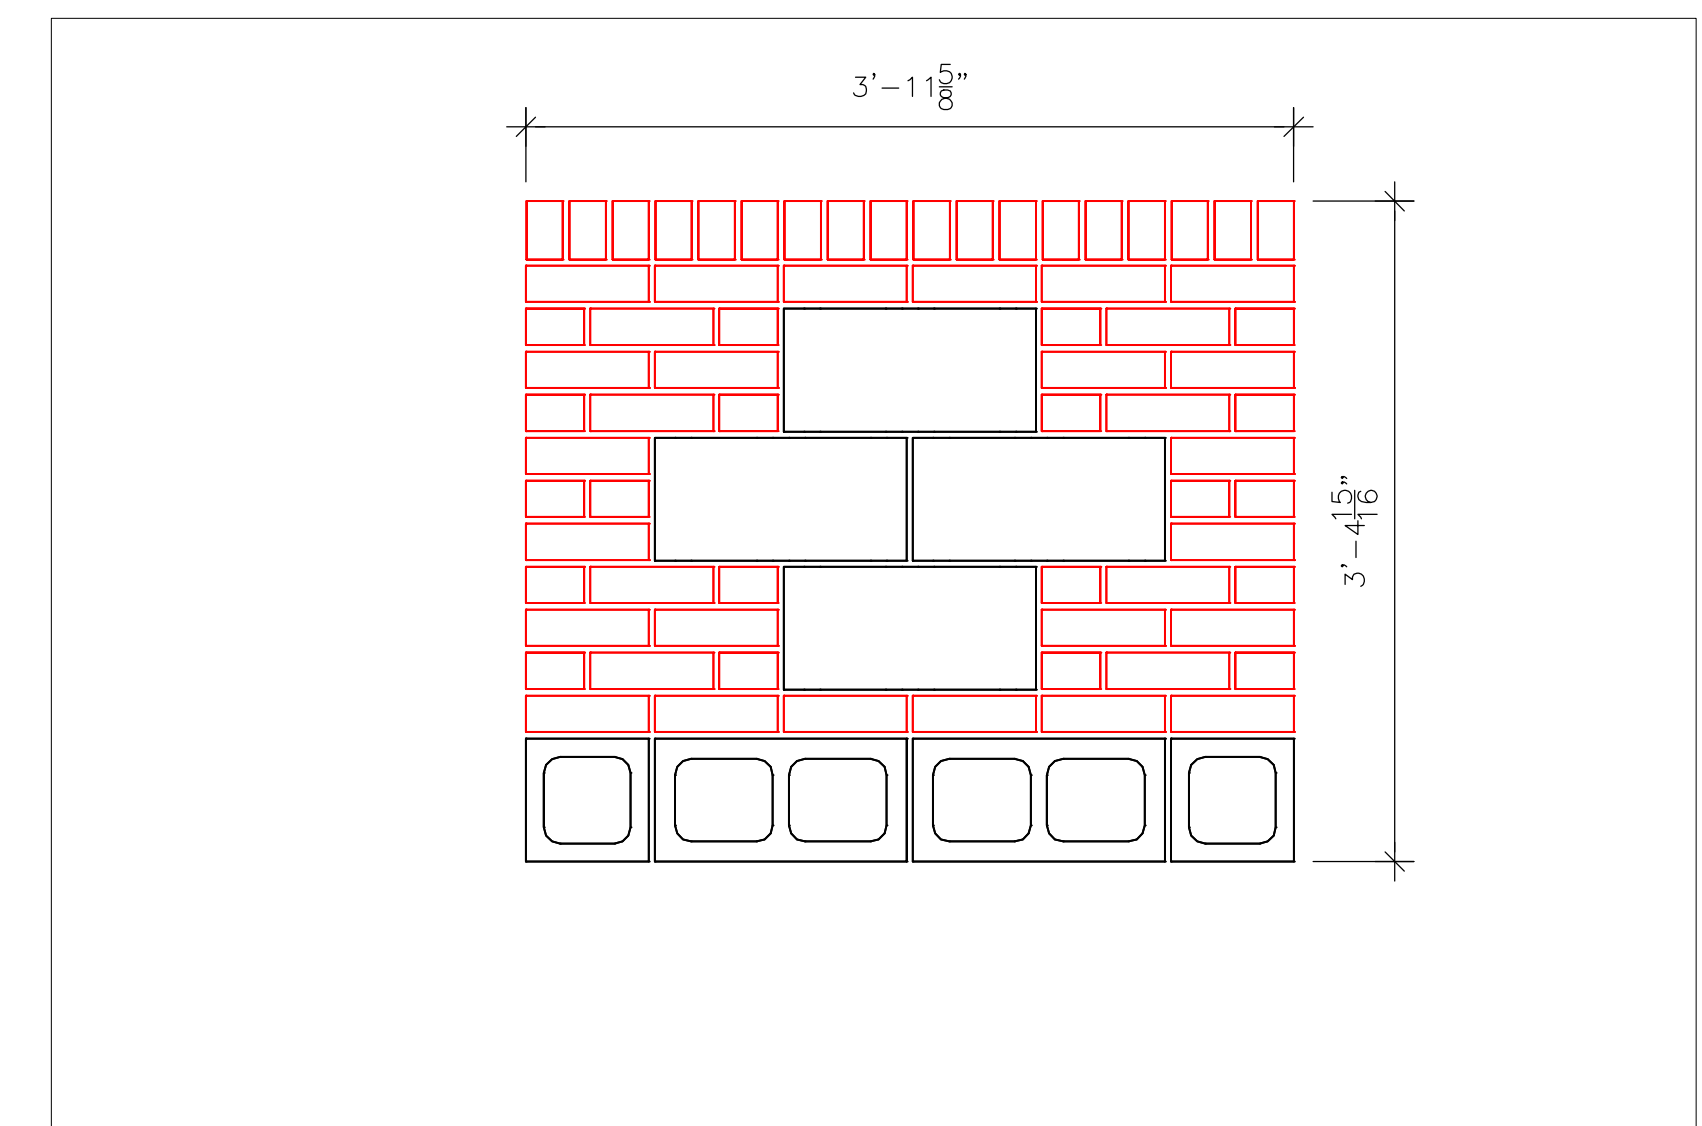

4 BACK ELEVATION
SCALE: 1" = 1'


MASONRY PROJECT

INSTRUCTIONS


- BUILD WALL AS SHOWN.
- LEVEL PROJECT WITH FIRST COURSE.
- FILL ALL HEAD, BED AND COLLAR JOINTS.
- FINISH ALL JOINTS WITH CONCAVE JOINTER.
- CLEAN BY DRY BRUSHING ONLY.

REVISIONS


SKILLS USA		9/6/2018
Unit Name	Type/Color	Quantity
Modular Brick	Brick	108
	Brick Total	108
8816	CMU Gray	5
888	CMU Gray	2
	CMU Gray Total	7
	Grand Total	115

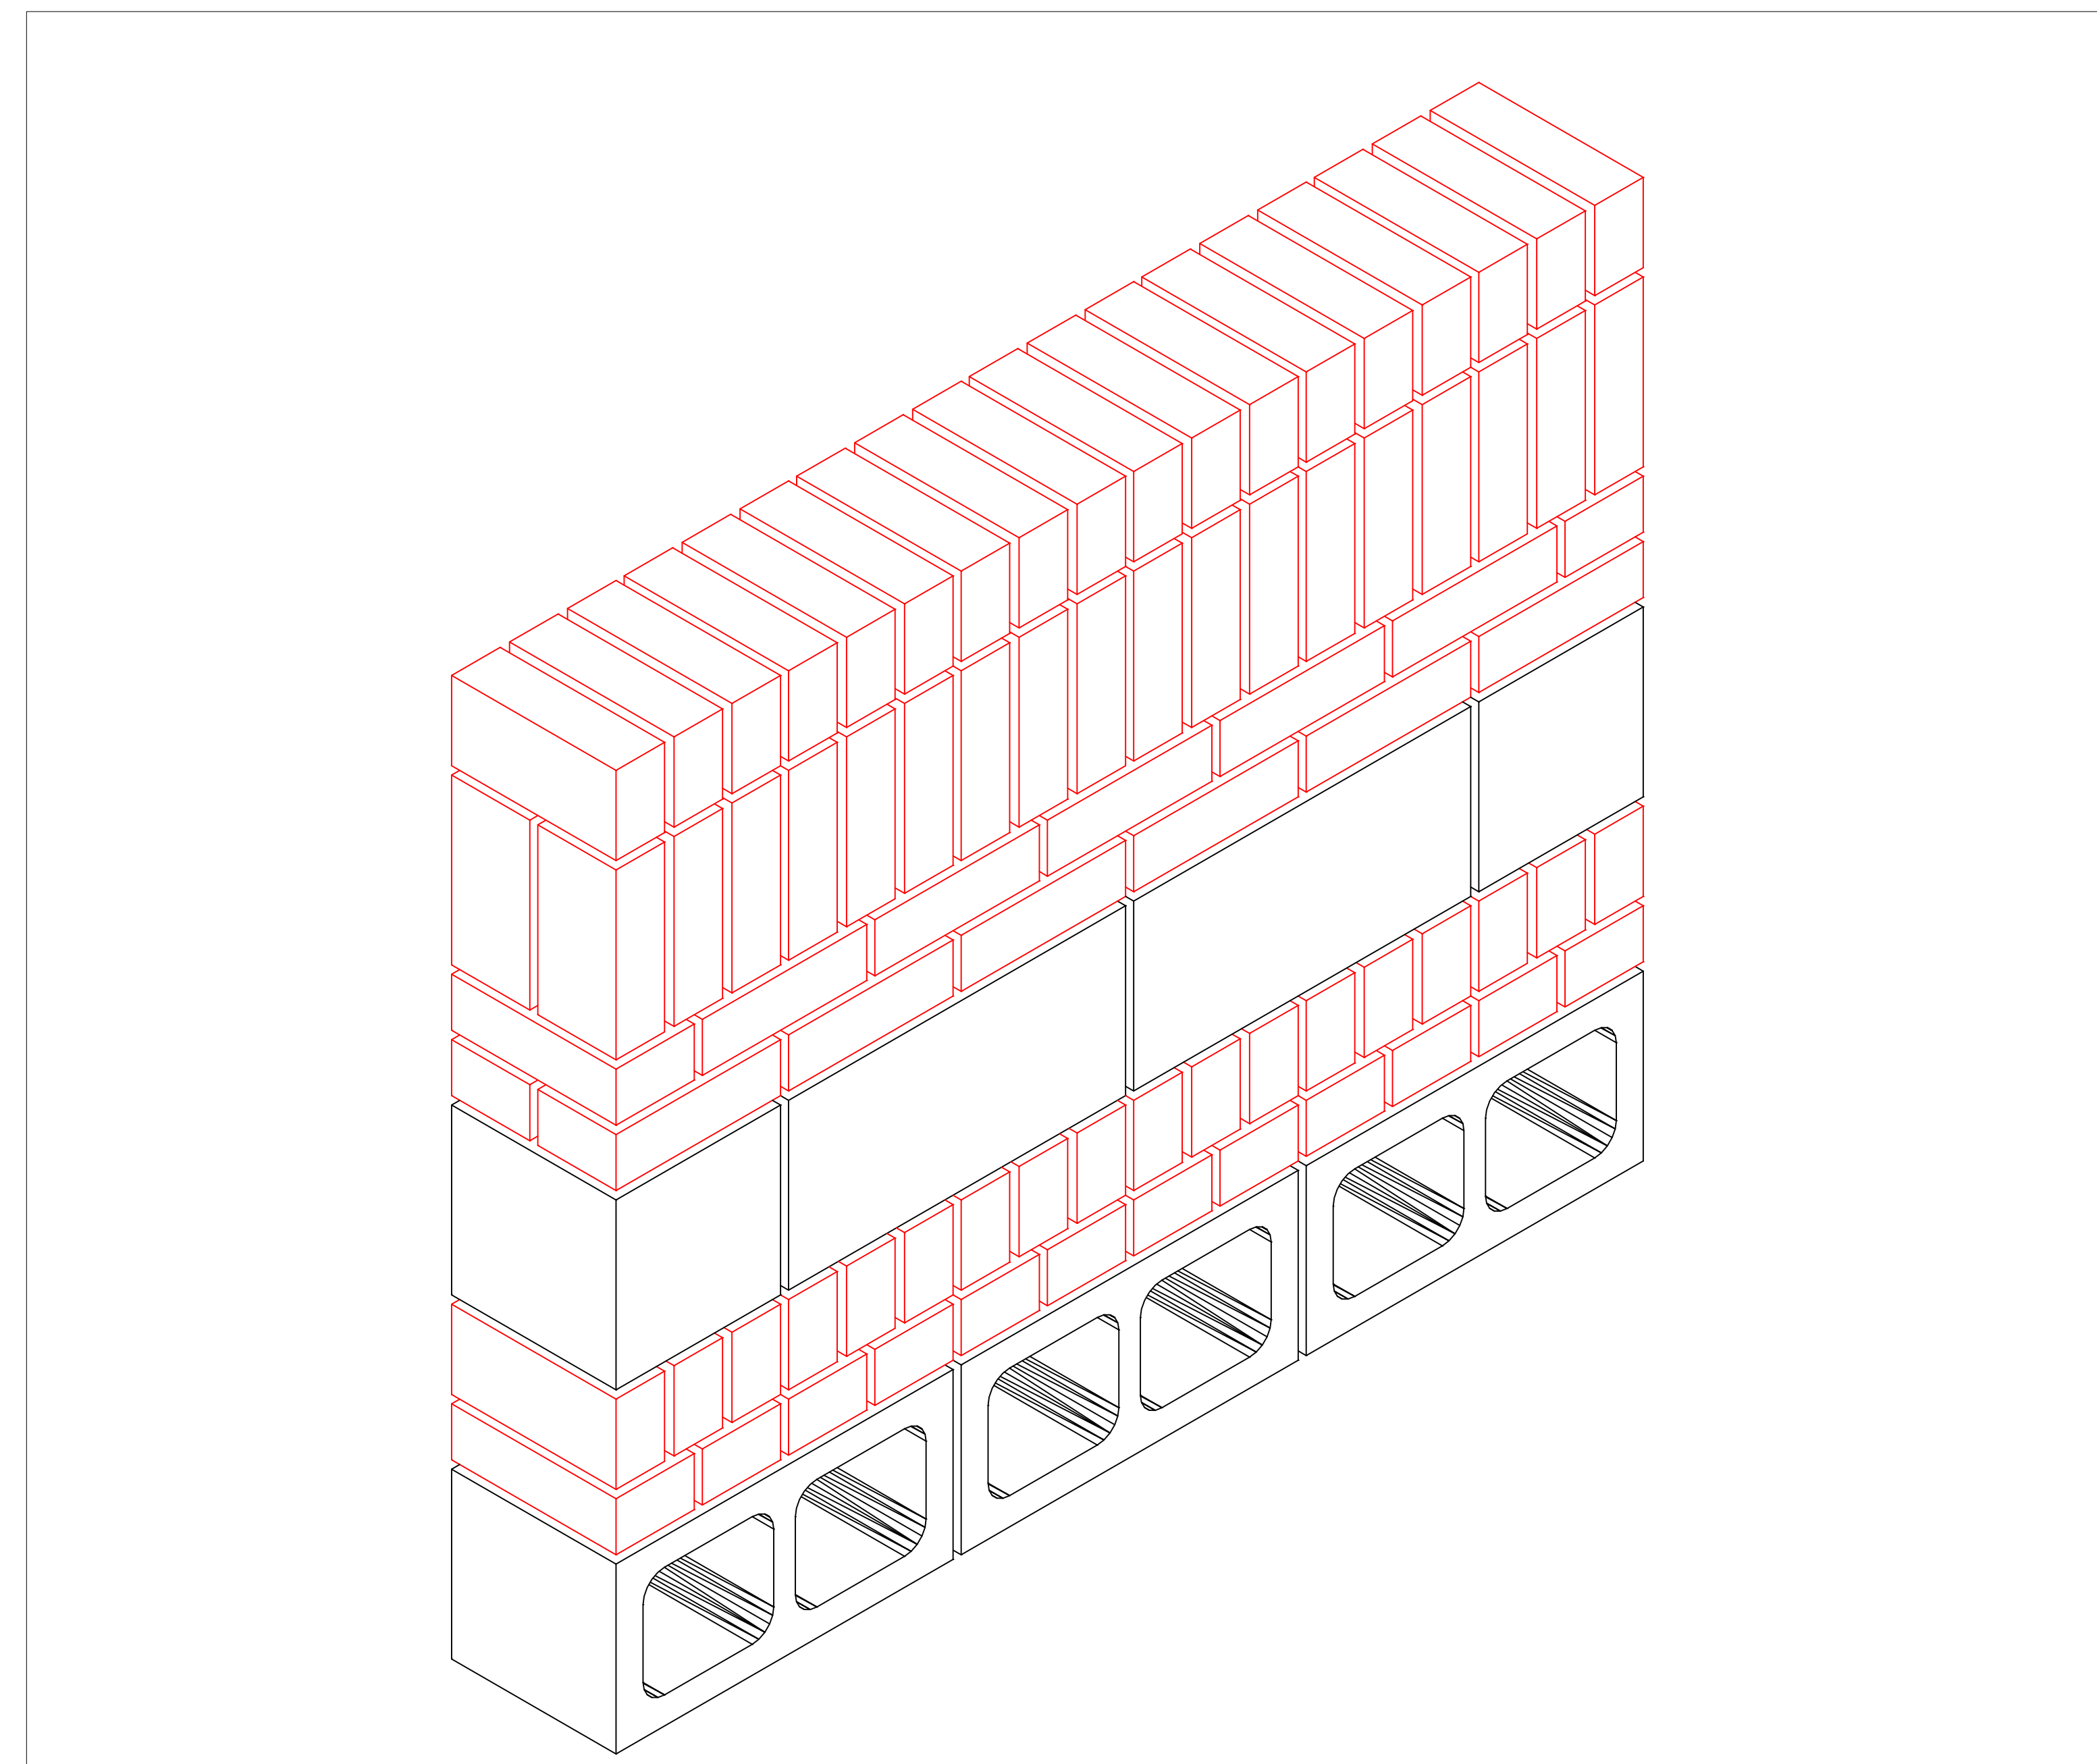


1 ISOMETRIC VIEW
SCALE: NONE

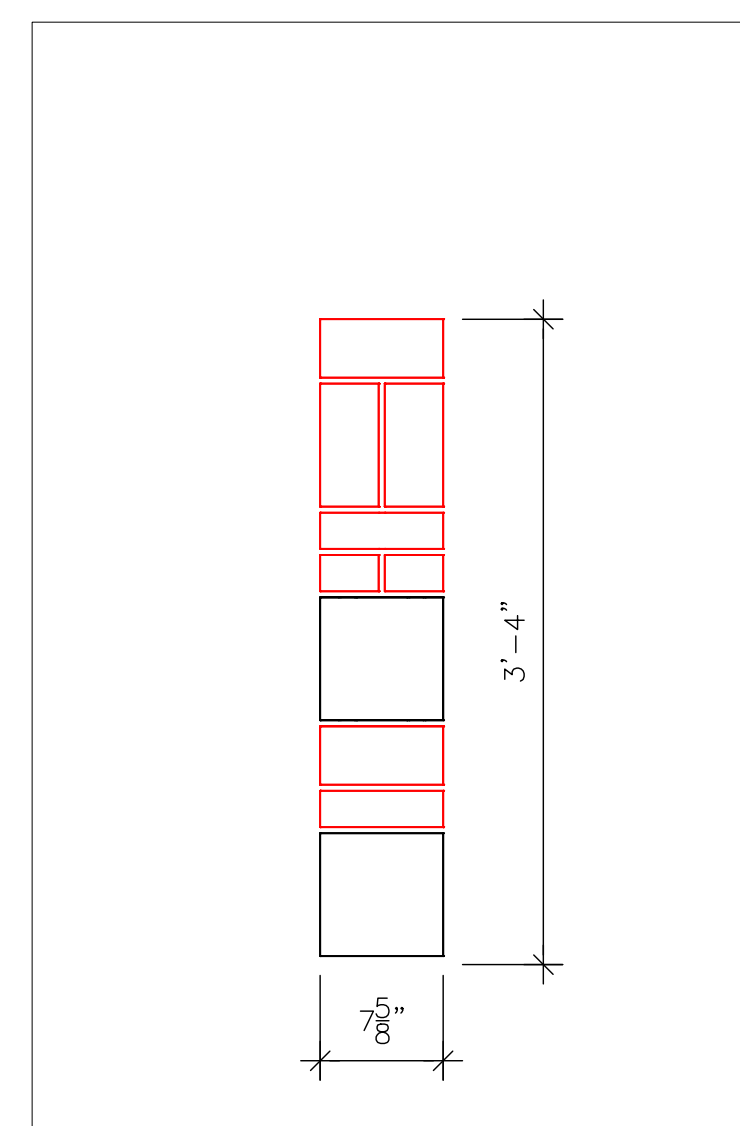

2 LEFT END
SCALE: 1"=1'

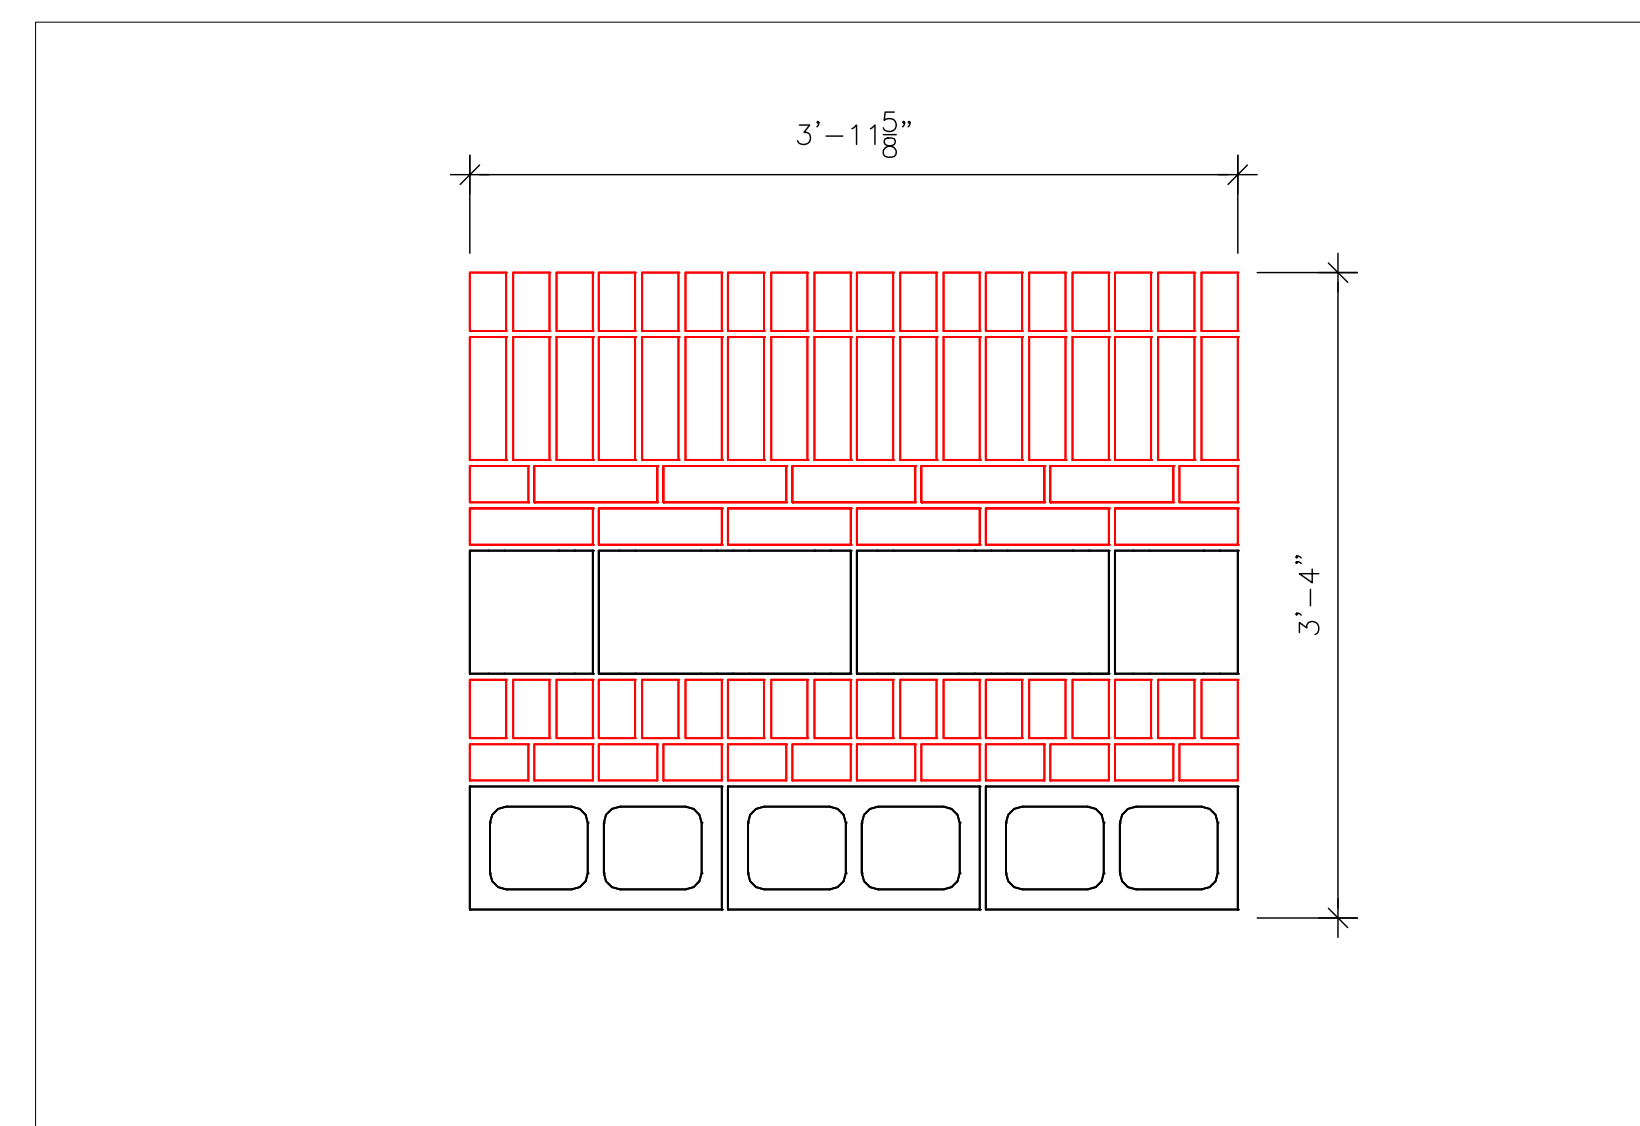

3 FRONT ELEVATION
SCALE: 1"=1'

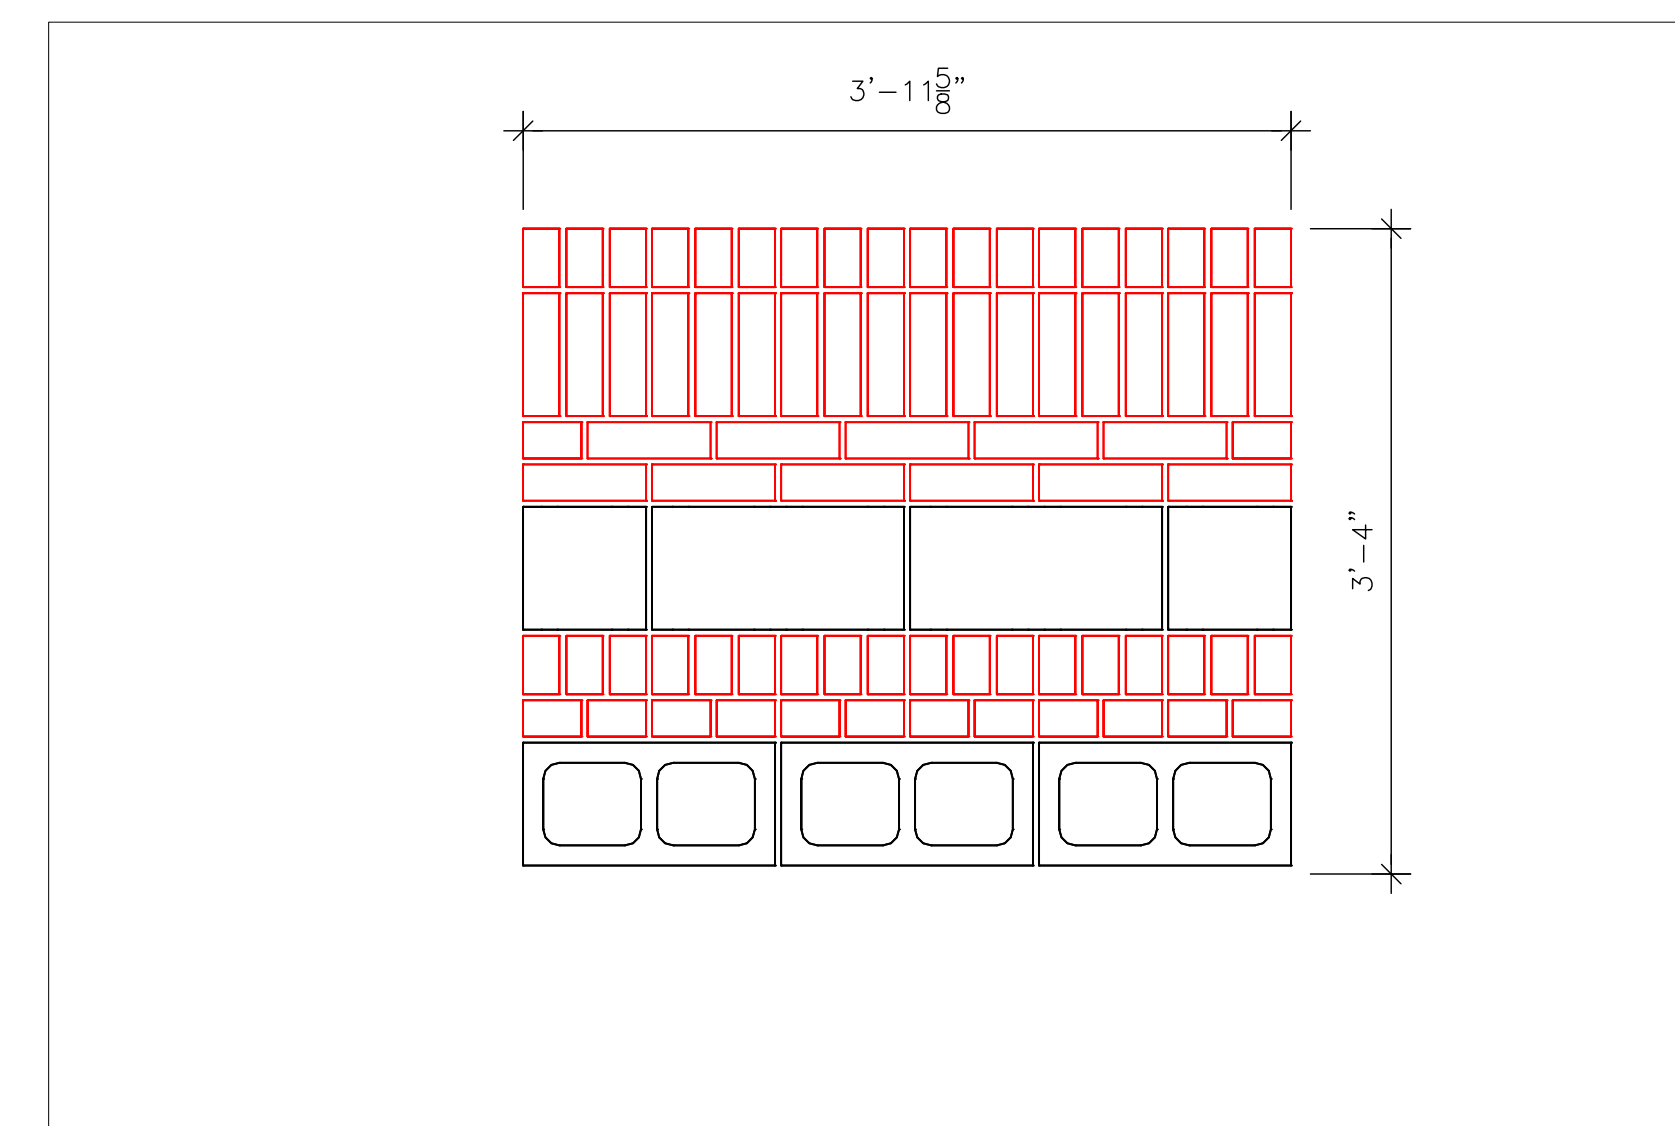

4 BACK ELEVATION
SCALE: 1"=1'

MASONRY PROJECT

INSTRUCTIONS

- BUILD WALL AS SHOWN
- FILL ALL HEAD, BED AND COLLAR JOINTS.
- FINISH ALL JOINTS WITH CONCAVE JOINTER.
- CLEAN BY DRY BRUSHING ONLY.

REVISIONS	

Job #:

Date: **2/25/2020**

Scale: **AS NOTED**

© 2009 CAD BLOX, LLC